


Saved By: AKAILAS on 11/16/2023, 14:05:57 PM, File Path: \\emplyees\gis\arj\proj\1-PROJECTS\Greenbrier\536774_RockDistrict\A-APPX\Rock_District_EX_ask.aprx, Layout Name: RD_94c_Fig_3-1_TopoMaps\W\H\Facility_11x17

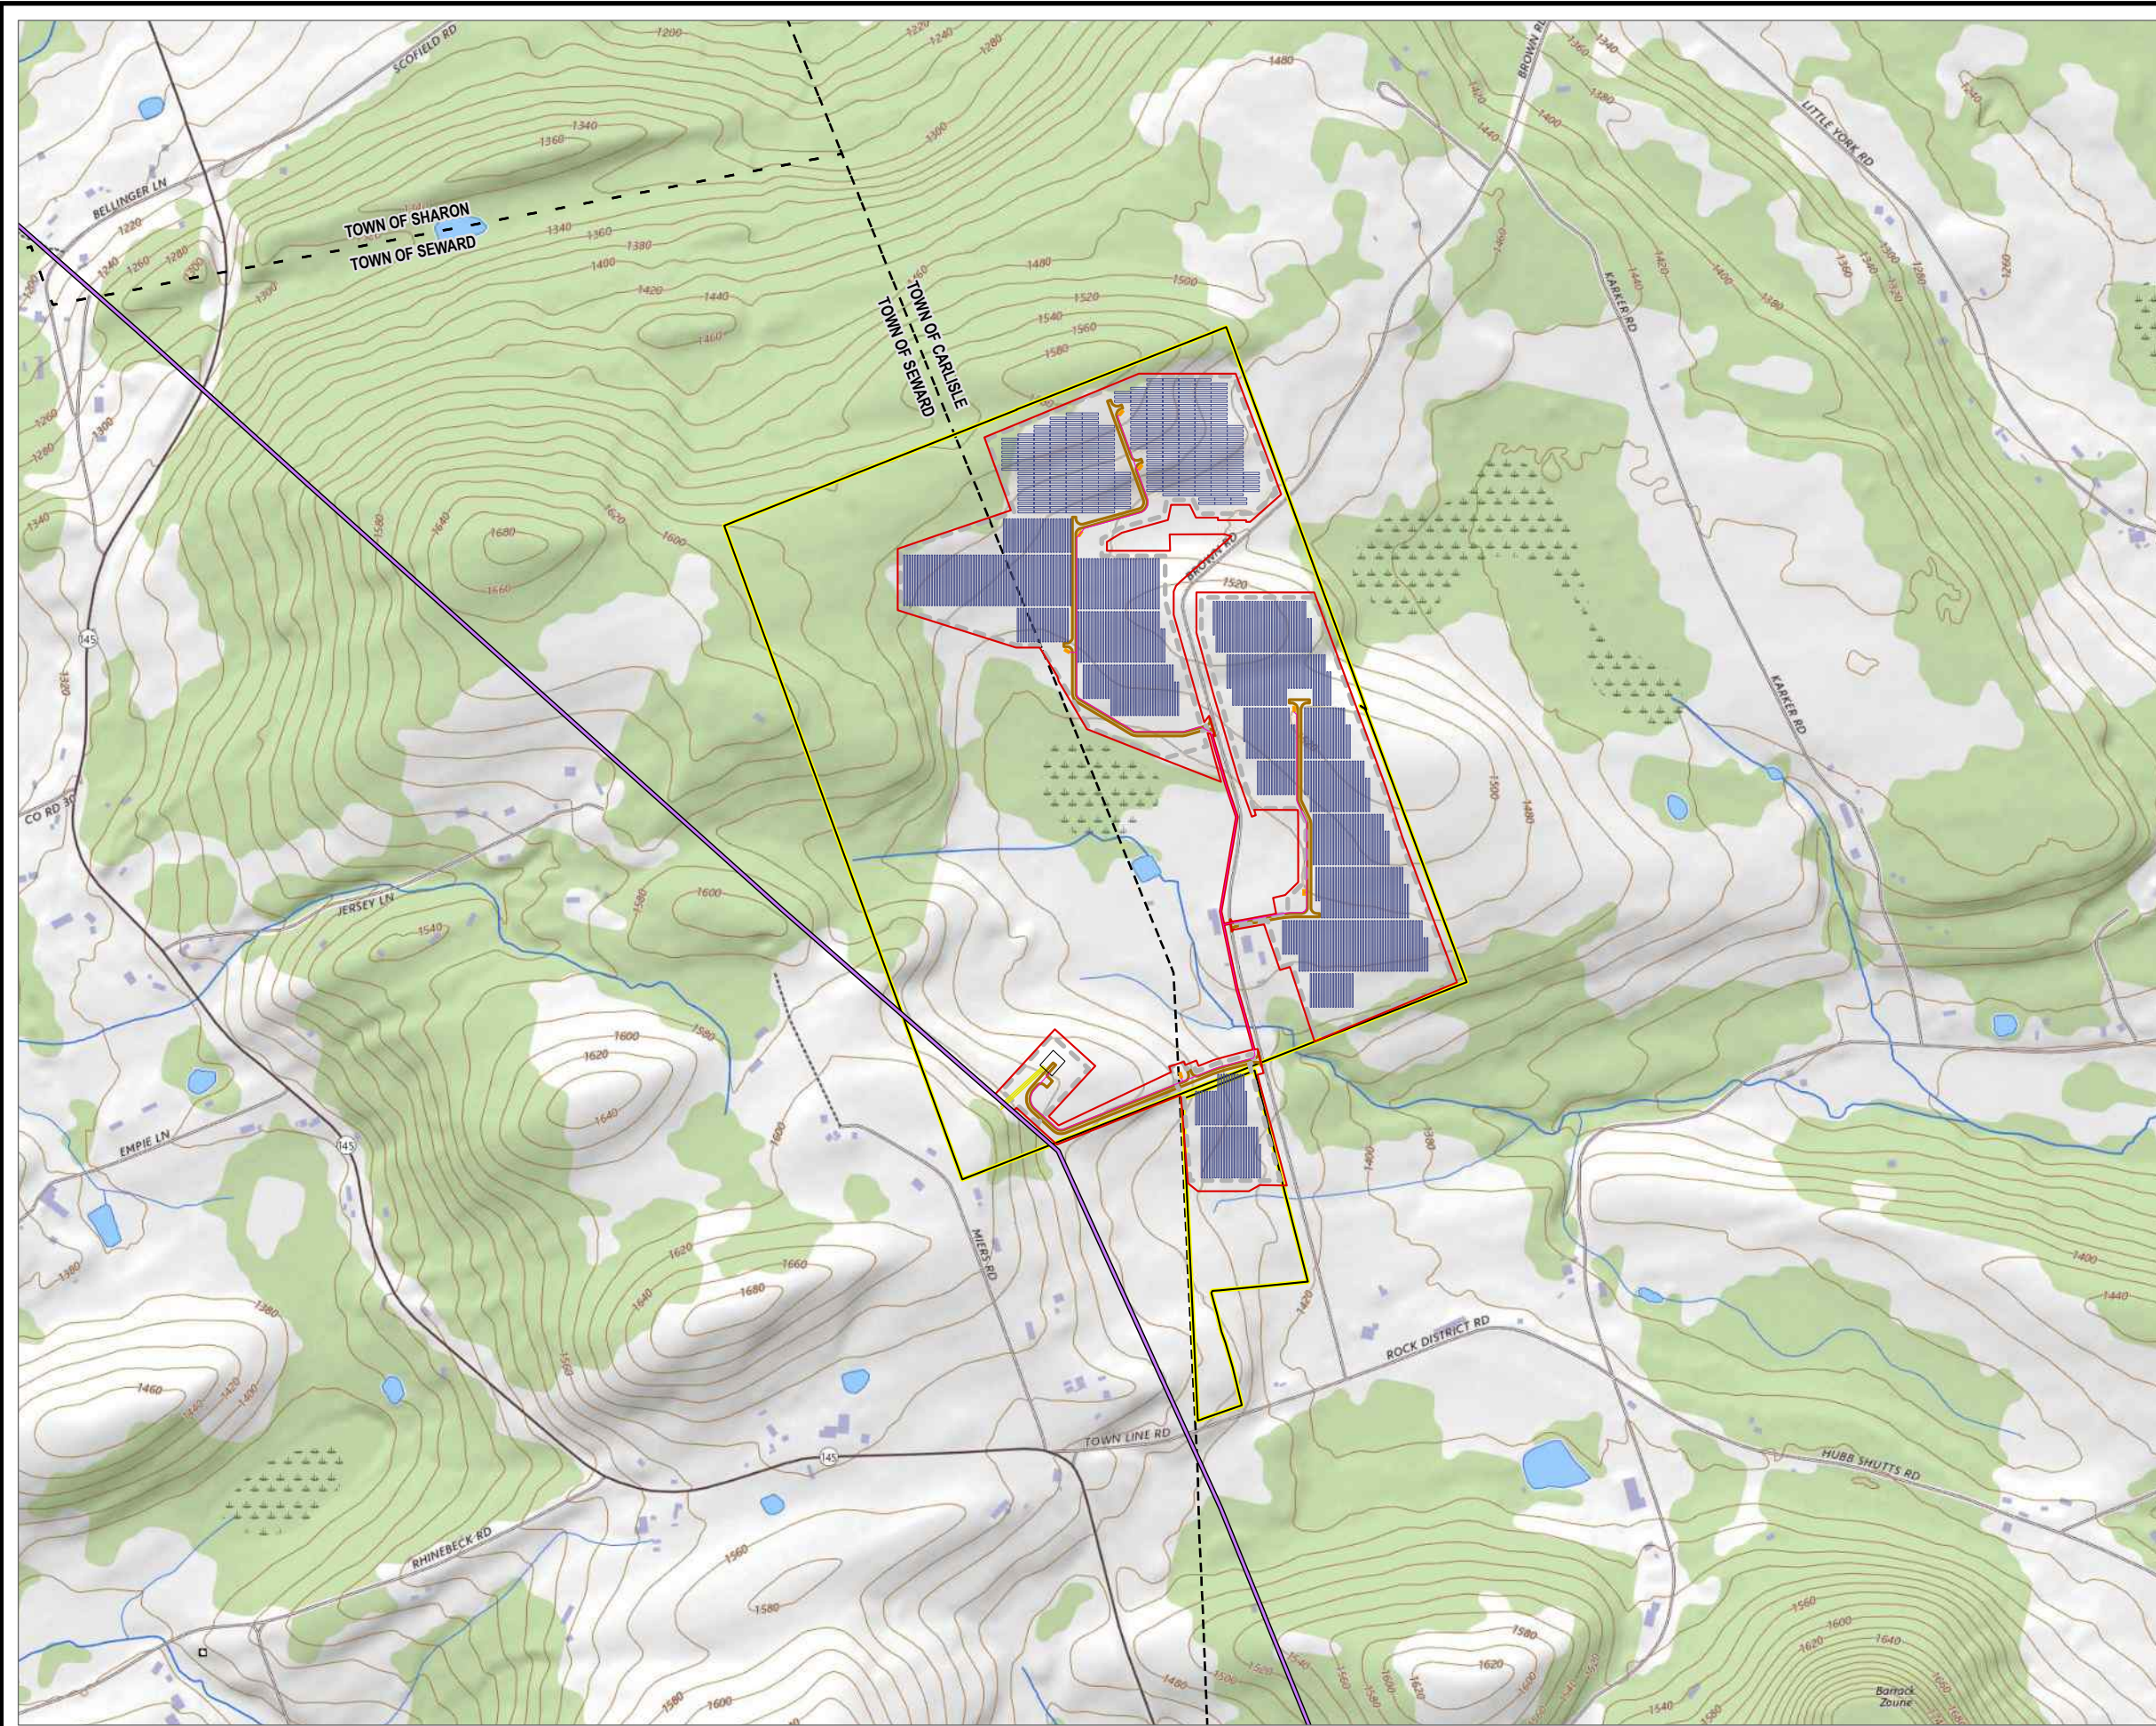


- LEGEND**
- EXISTING 115 KV TRANSMISSION LINE
 - GAS PIPELINE (REXTAG)
 - TIE-IN
 - PROPOSED UNDERGROUND COLLECTION LINE
 - PROPOSED SOLAR ARRAY
 - PROPOSED ACCESS ROAD EDGE
 - PROPOSED EQUIPMENT PAD
 - PROPOSED COLLECTION SUBSTATION
 - PROPOSED FENCED AREA
 - LIMIT OF DISTURBANCE
 - FACILITY SITE
 - TOWN BOUNDARY

NOTES:

1. THIS FIGURE IS DESIGNED TO BE VIEWED OR PRINTED IN COLOR AT 11X17.

BASE MAP: ESRI/USGS NATIONAL MAP "USGS TOPO" MAP SERVICE 2023.
 DATA SOURCES: ESRI, TRC, USGS, REXTAG.

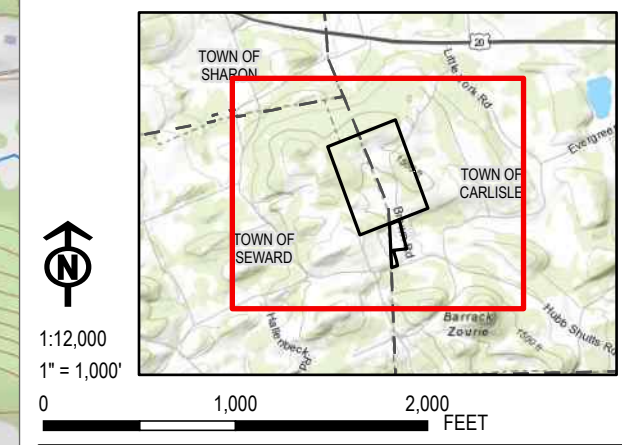

PROJECT: ROCK DISTRICT SOLAR, LLC TOWNS OF CARLISLE & SEWARD SCHOHARIE COUNTY, NY	
TITLE: TOPOGRAPHIC MAPS OF FACILITY SITE	
DRAWN BY: A. KAILAS	PROJ. NO.: 536774.0000.0000
CHECKED BY: T. EBERHARD	REVISED FIGURE 3-1
APPROVED BY: H. VAILLANT	
DATE: NOVEMBER 2023	
3 CORPORATE DRIVE, STE 202 CLIFTON PARK, NY 12065	